


ALLOWABLE CARRIER RAIL OFFSET
(NO TRUSS REINFORCEMENT REQUIRED)

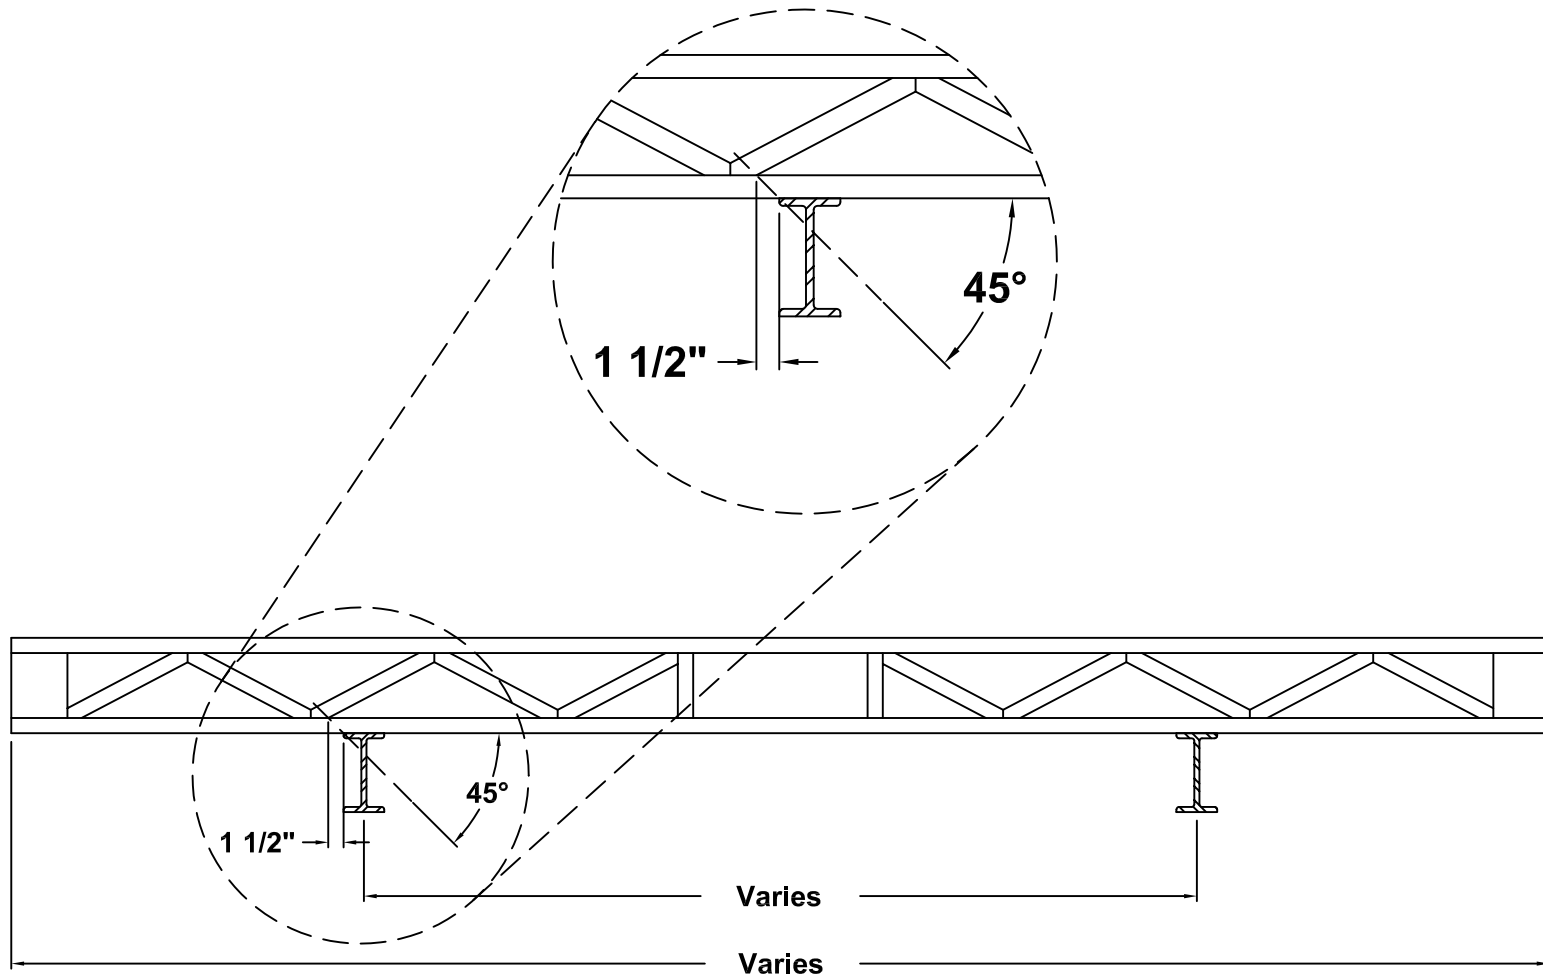

OPEN JOIST
ALLEGHENY STRUCTURAL COMPONENTS
3778 ONEIDA VALLEY ROAD
EMLENTON, PA 16373



**OPEN JOIST DESIGN,
CONSTRUCTION AND
INSTALLATION PER ER-501**